


The authority must publish a notice in a local newspaper and in the vicinity of the affected area notifying the public of the works

DIVERSION A:
A4155 JOIN DIV B.

DIVERSION B:
TILEHURST ROAD, LIEBERNRD ROAD, BATH ROAD,

DIVERSION C:
BATH ROAD, LIEBERNRD ROAD, TILEHURST ROAD.

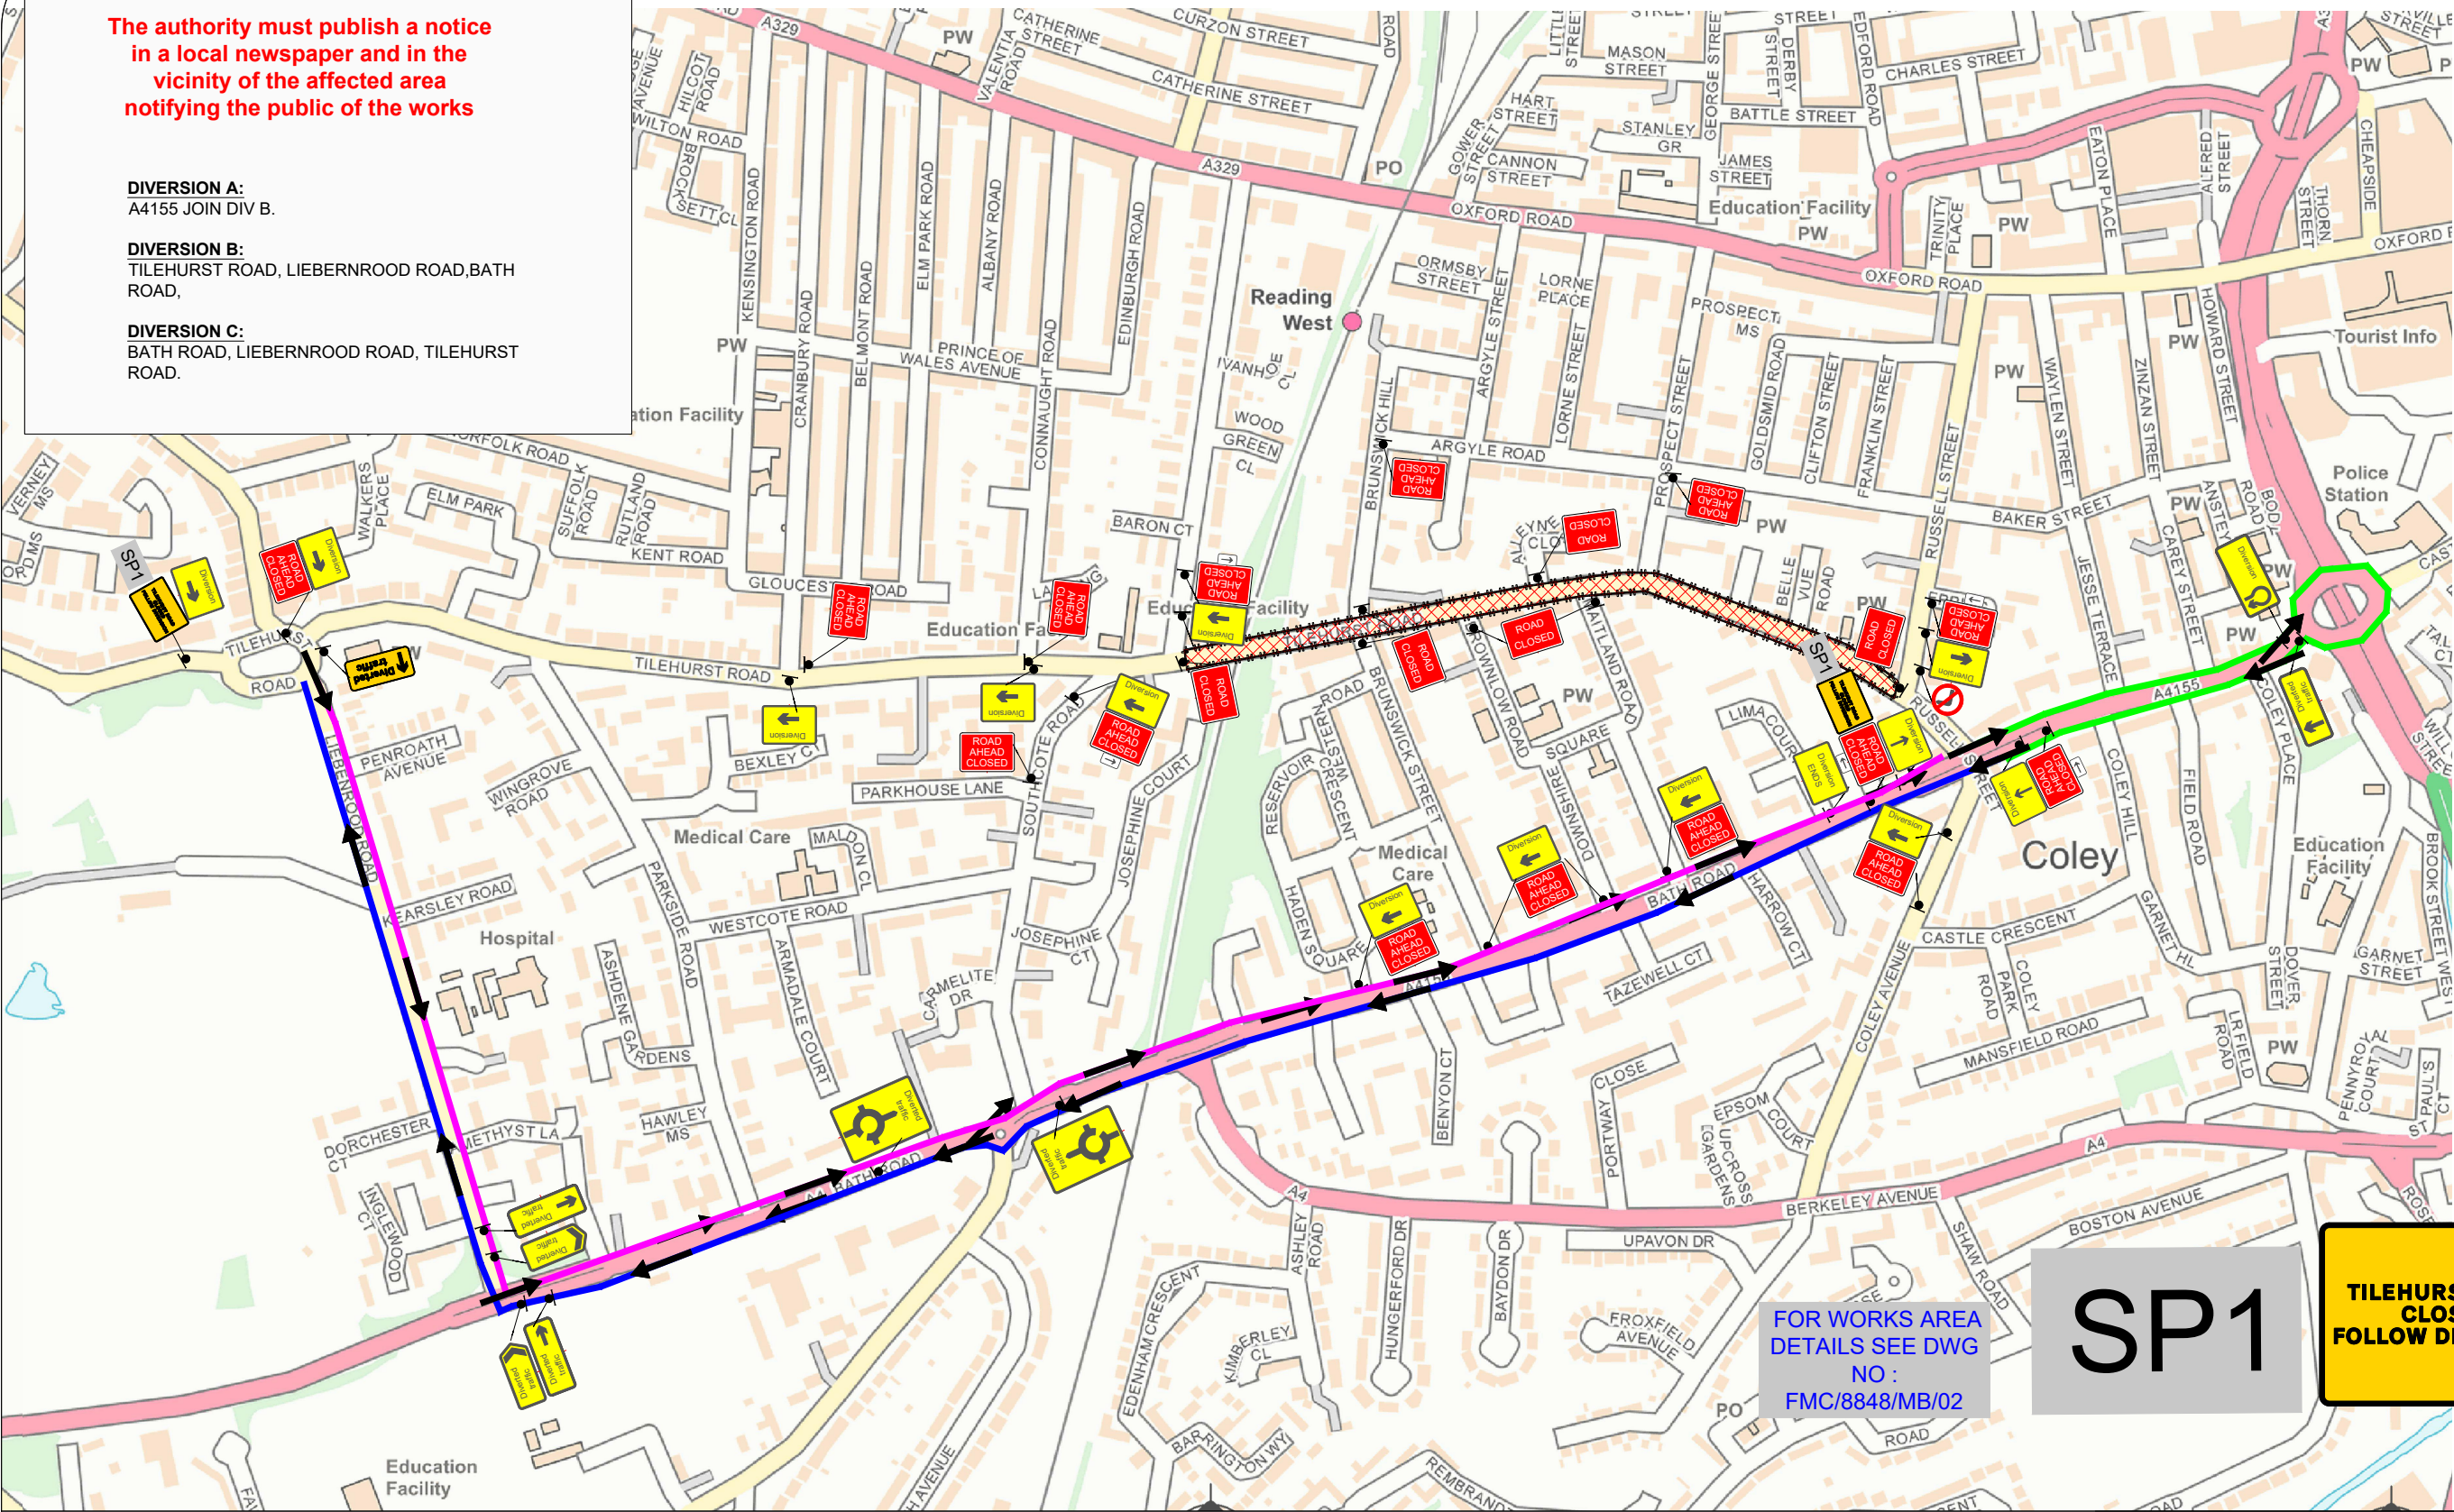

CLIENT
TILEHURST ROAD, READING RG30 2JH

PROJECT
CARRIAGEWAY REFURBISHMENT

TAPER		PEDESTRIAN BARRIER	
SAFETY ZONE		DIVERSION A	
WORKS AREA		DIVERSION B	
SIGN		DIVERSION C	
TRAFFIC CONE			

DRAWING FMC-8848-MB-01	NOTES
DATE 25/09/2021	1. All dimensions are in metres unless otherwise stated.
REVISION	2. All temporary traffic management to comply with Chapter 8 of the Traffic Signs Manual 2009 & Safety at Streetworks & Roadworks, A Code of Practice 2013
DRAWN MB	3. All road markings and signs to be compliant with the Traffic Signs Regulations and General Directions 2016.
APPROVED BP	4. The traffic management illustrated above shall only be used & implemented with approval from the relevant Highway Authority or similar authorising body.
	5. This Drawing is not to be reproduced, copied or distributed without permission from FM Conway Traffic Management Department.
	6. © Crown copyright and database rights 2016 OS Licence 100035409